


CEILING HEIGHT [90']

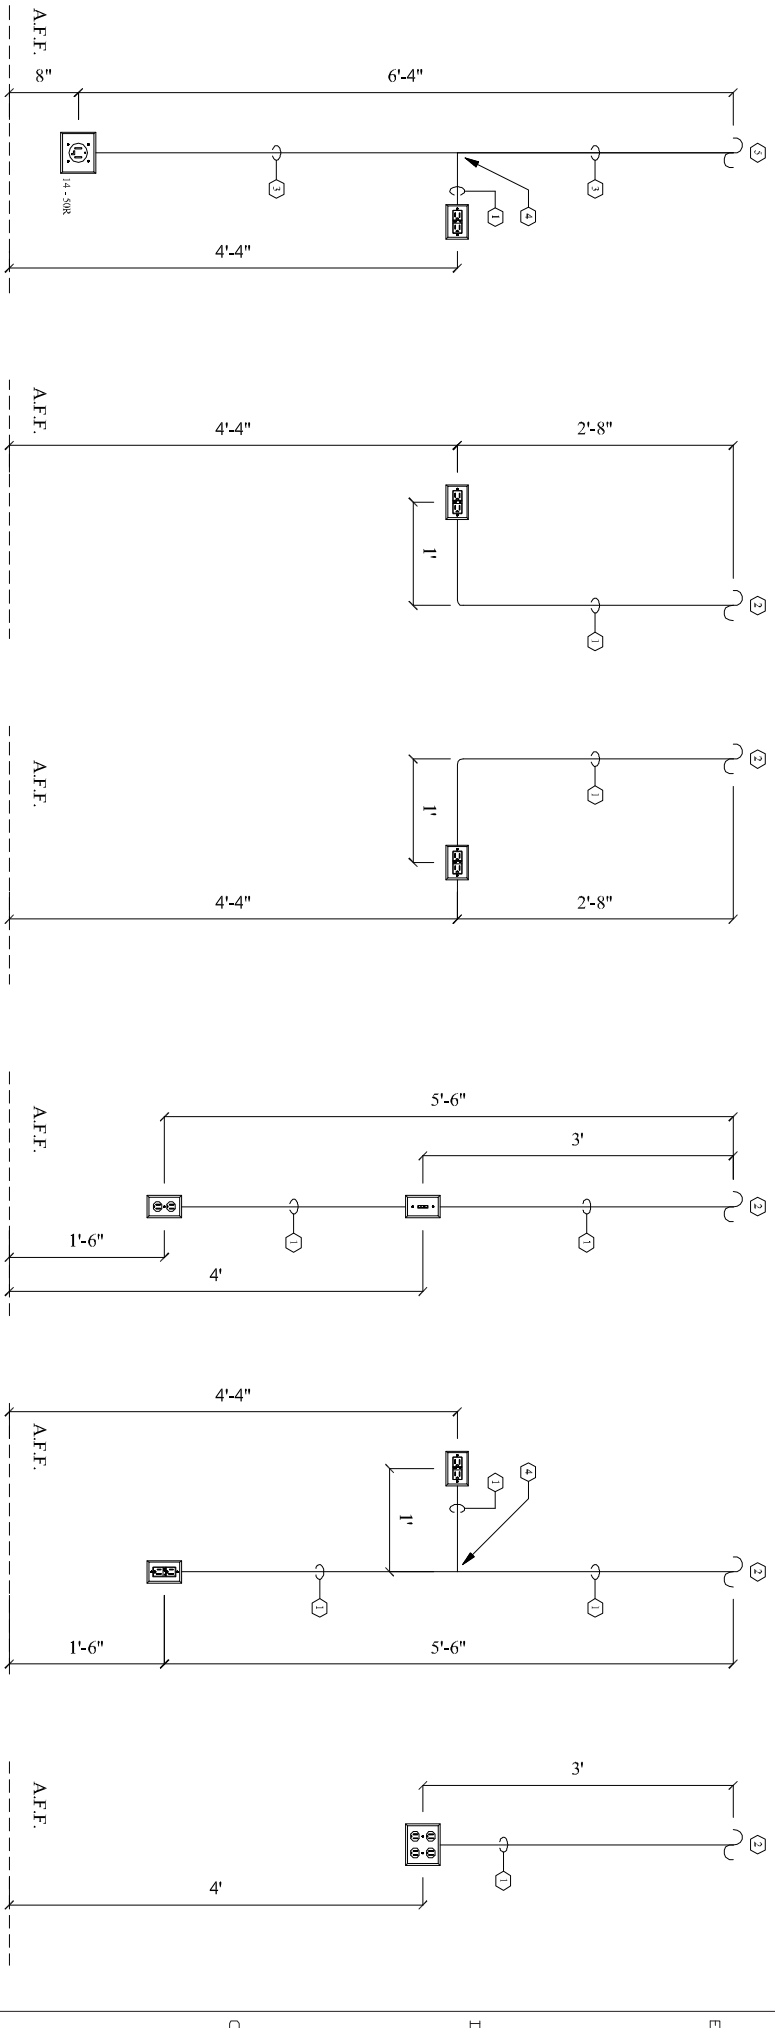

1 LEFT KITCHEN CORNER (QTY. 1)

2 LEFT KITCHEN CORNER (QTY. 1)

3 RIGHT KITCHEN CORNER (QTY. 1)

4 BEDROOM #1 (QTY. 1)

5 BEDROOM #2 (QTY. 1)

6 REFRIGERATOR & CT RECP. (QTY. 1)

7 BATHROOM R.M. (QTY. 1)

ELECTRICAL NOTES:

- 1 1/2" SCHEDULE 80 PVC
- 2 CONNECT TO JUNCTION BOX ABOVE WITH 1/2" FLEXIBLE CONDUIT.
- 3 3/4" SCHEDULE 80 PVC
- 4 INSTALL 7'-CONDULET FOR CONNECTION OF CONDUITS. VERIFY CONNECTING CONDUIT SIZES BEFORE INSTALLATION.
- 5 CONNECT TO JUNCTION BOX ABOVE WITH 3/4" FLEXIBLE CONDUIT.

REV	DESCRIPTION	DRAWN	VERIFIED	DATE
Silver Coastal Developers ph. 713.748.0463 fax. 713.748.0472 6925 Burdett Houston, Texas 77021 www.silvercoastal.com		Client FEMA / TDHCA		
Title 2 BEDROOM		DWG. No AHPP 2BR 1BA		
Subject SWITCH AND RECEPTACLE ELEVATION DETAILS		SCALE NTS		
For more information contact Mike Adams c. 713.565.7125		DATE 07-28-08		
ORDER No		DATE 07-28-08		
Drawn JR		T.N. JR		
Checked JR		Approved JR		
TABLE		DATE 07-28-08		
REF FILE		DATE 07-28-08		