


CEILING HEIGHT [90']

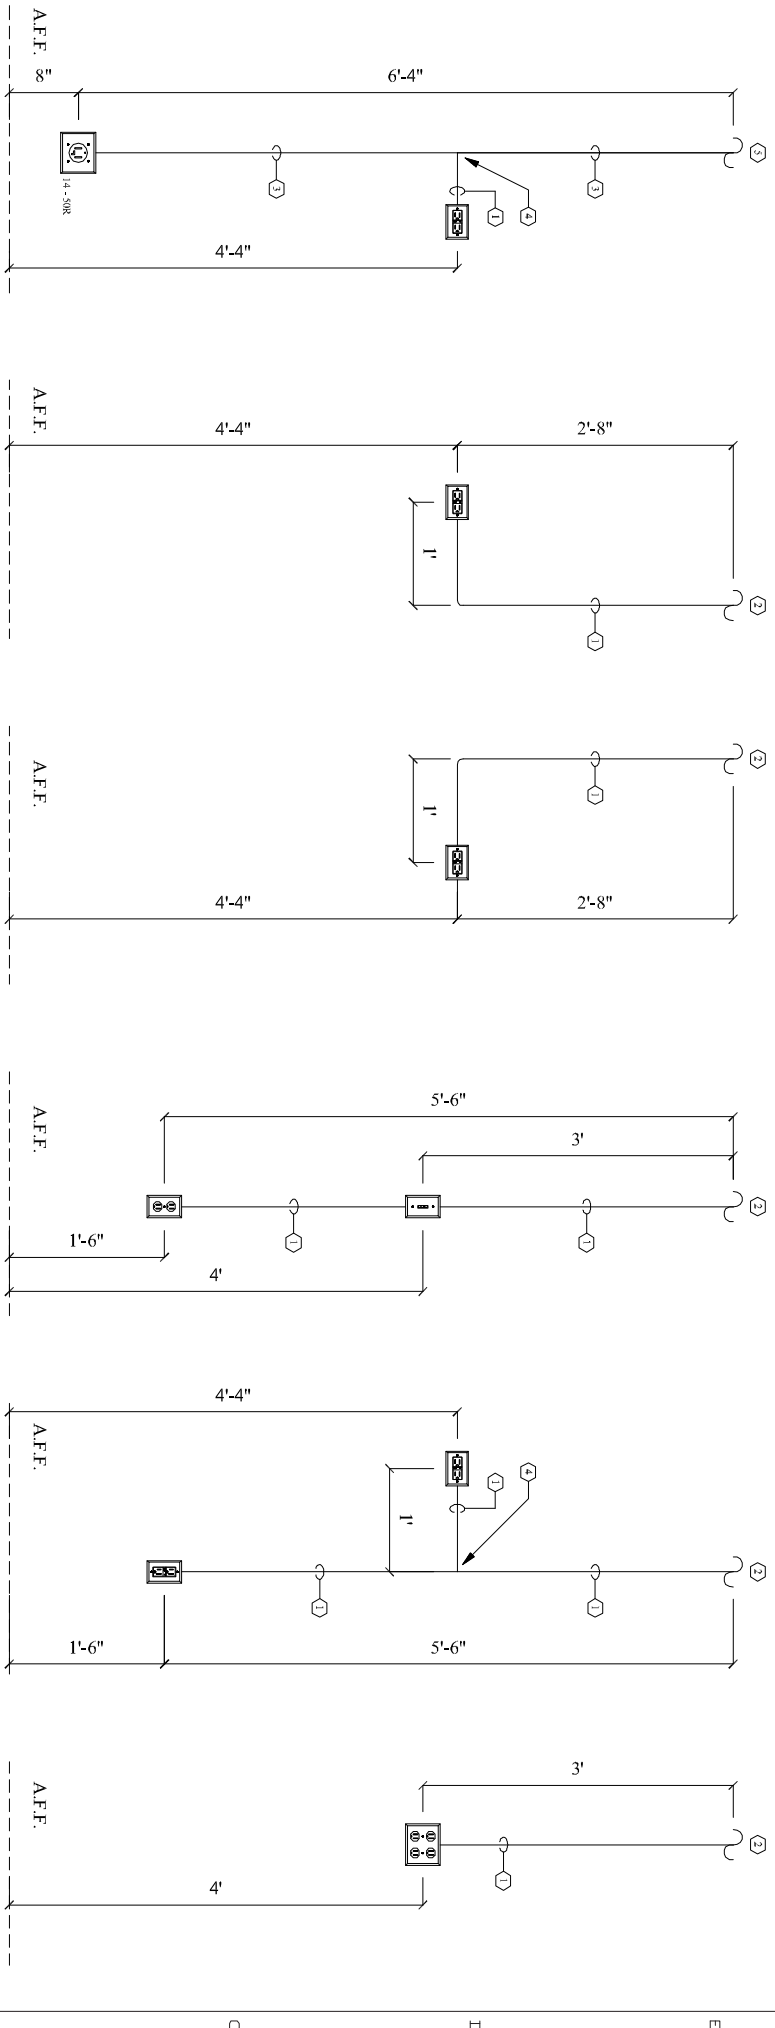

1 LEFT KITCHEN CORNER (QTY. 1)

2 LEFT KITCHEN CORNER (QTY. 1)

3 RIGHT KITCHEN CORNER (QTY. 1)

4 BEDROOM #1 (QTY. 1)  
5 BEDROOM #2 (QTY. 1)  
6 BATHROOM R.M. (QTY. 1)

7 REFERRER/ATOR & CT RECP. (QTY. 1)

8 BATHROOM R.M. (QTY. 1)

**ELECTRICAL NOTES:**

- 1 1/2" SCHEDULE 80 PVC
- 2 CONNECT TO JUNCTION BOX ABOVE WITH 1/2" FLEXIBLE CONDUIT.
- 3 3/4" SCHEDULE 80 PVC
- 4 INSTALL 7'-CONDULET FOR CONNECTION OF CONDUITS. VERIFY CONNECTING CONDUIT SIZES BEFORE INSTALLATION.
- 5 CONNECT TO JUNCTION BOX ABOVE WITH 3/4" FLEXIBLE CONDUIT.

|  |             |  |          |      |
|--|-------------|--|----------|------|
| REV  | DESCRIPTION | DRAWN  | VERIFIED | DATE |
| <p><b>Silver Coastal Developers</b><br/>         Ph. 713.748.0463   Fax. 713.748.0472<br/>         6925 Burdett, Houston, Texas 77021<br/>         www.silvercoastal.com</p> |             | <p><b>FEMA / TDHCA</b></p>   |          |      |
| <p><b>Client:</b></p>  |             | <p><b>Client:</b></p>  |          |      |
| <p><b>Title:</b></p>   |             | <p><b>ORDER N°:</b></p>  |          |      |
| <p>3 BEDROOM</p>   |             | <p><b>Drawn:</b> J.R.<br/><b>Checked:</b> J.R.<br/><b>Approved:</b> J.R.</p> |          |      |
| <p><b>Subject:</b></p>   |             | <p><b>SIGNATURE:</b></p>   |          |      |
| <p>SWITCH AND RECEPTACLE ELEVATION DETAILS</p>   |             | <p><b>T.N.:</b> J.R.<br/><b>DATE:</b> 07-28-08</p>                           |          |      |
| <p>DWG. N° <b>AHPP 3BR 1BA</b></p>   |             | <p><b>DATE:</b> 07-28-08</p>   |          |      |
| <p>SCALE</p>   |             | <p><b>REF. FILE:</b></p>   |          |      |
| <p>NTS</p>   |             | <p>1955-501-200-02(N)-16x40<br/>         16x40<br/>         16x40</p>        |          |      |
| <p>For more information contact Mike Adams, c. 713.565.7125</p>  |             |  |          |      |