


CEILING HEIGHT 9'0"

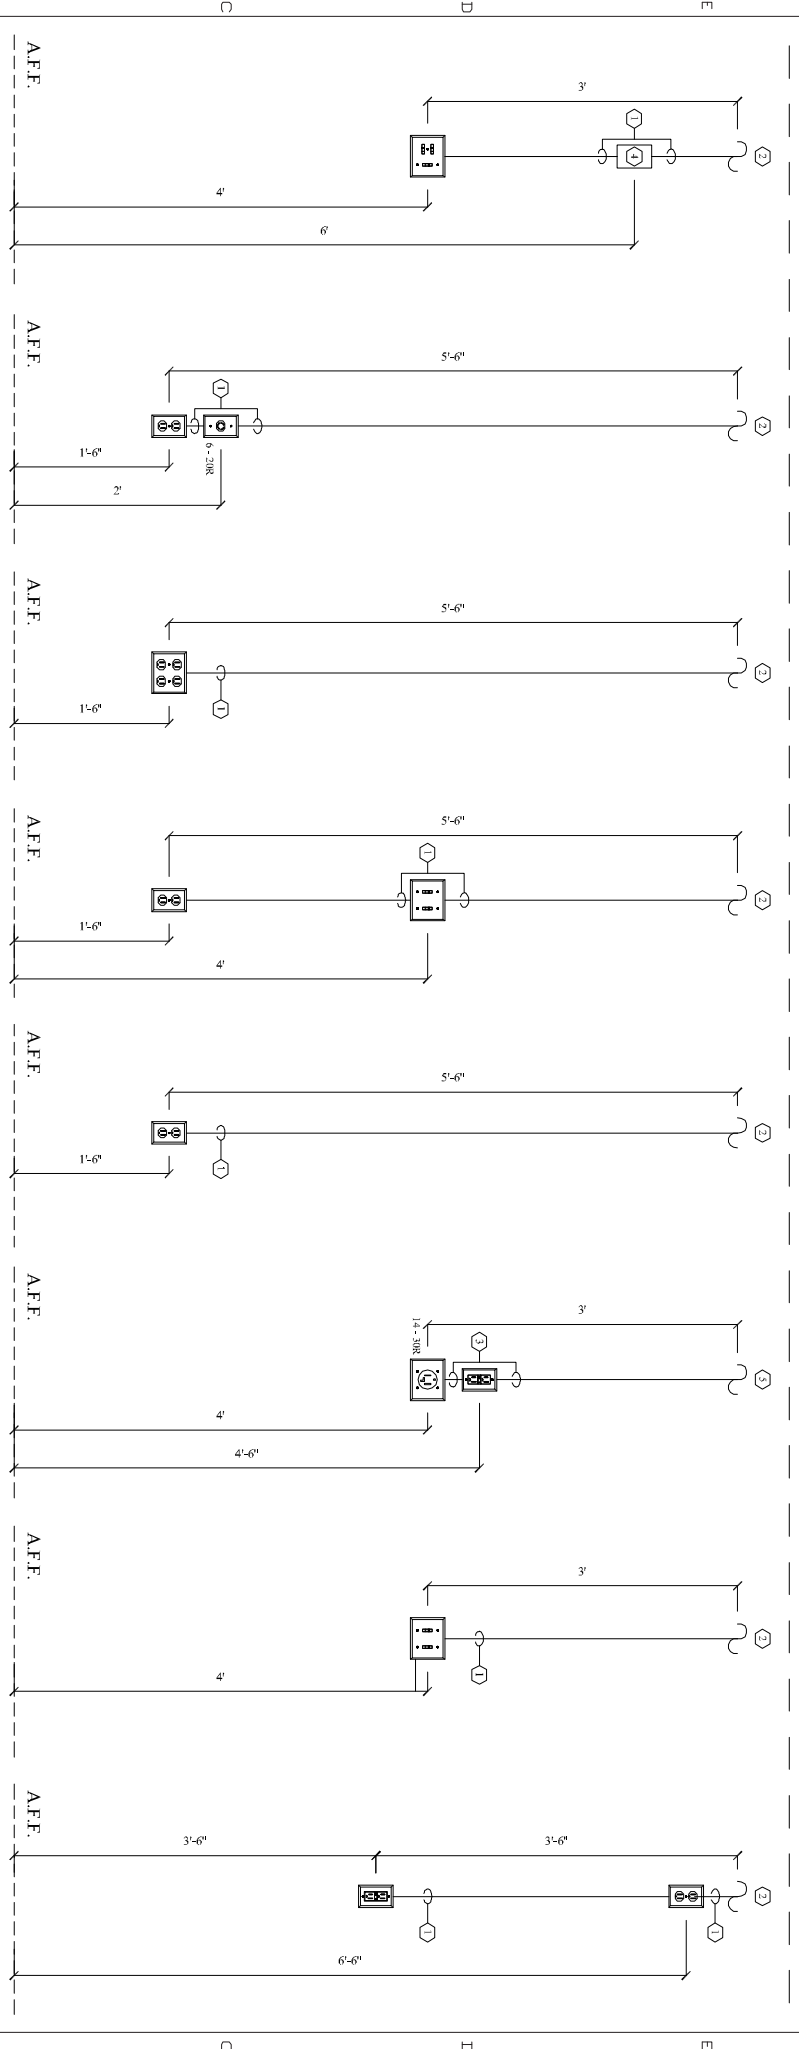

**ELECTRICAL NOTES:**

- ① 1/2" SCHEDULE 80 PVC
- ② CONNECT TO JUNCTION BOX ABOVE WITH 1/2" FLEXIBLE CONDUIT.
- ③ 3/4" SCHEDULE 80 PVC
- ④ TERMINATE CIRCUIT #10 IN 2 GANG SWITCH BOX FOR FUTURE BASE BOARD HEATER.
- ⑤ CONNECT TO JUNCTION BOX ABOVE WITH 3/4" FLEXIBLE CONDUIT.

Ⓚ KITCHEN / DINING RM. (QTY 1)  
SCALE: 1/8" = 1'-0"

Ⓚ A.C. UNIT DETAILS (QTY 5)  
SCALE: 1/8" = 1'-0"

Ⓚ LIVING RM. (TV) (QTY 1)  
SCALE: 1/8" = 1'-0"

Ⓚ LIVING RM. (QTY 1)  
SCALE: 1/8" = 1'-0"

Ⓚ	BEDROOM #1	(QTY 2)
Ⓚ	BEDROOM #2	(QTY 2)
Ⓚ	BEDROOM #3	(QTY 2)
Ⓚ	BEDROOM #4	(QTY 2)
Ⓚ	KITCHEN	(QTY 1)
Ⓚ	LIVING ROOM	(QTY 1)

Ⓚ LAUNDRY RM. (QTY 1)  
SCALE: 1/8" = 1'-0"

Ⓚ BATHROOM #1 (QTY 1)  
SCALE: 1/8" = 1'-0"

Ⓚ BATHROOM #2 (QTY 1)  
SCALE: 1/8" = 1'-0"

Ⓚ BATHROOM VANITY (QTY 1)  
SCALE: 1/8" = 1'-0"

REV	DESCRIPTION	DRAWN	VERIFIED	DATE
<p><b>Silver Coastal Developers</b>                  Ph. 713.748.0463   Fax: 713.748.0472                  8925 Burdell Houston, Texas 77021                  www.silvercoastal.com</p>				
<p><b>Silver Coastal Developers</b>                  Client: FEMA / TDHCA</p>		<p>Drawn: J.R.                  Checked: J.R.                  Approved: J.R.</p>		
<p>Title: 4 BEDROOM                  Subject: SWITCH AND RECEPTACLE ELEVATION DETAILS</p>		<p>ORDER N°: AHPP 4BR 1BA                  DWG. N°: AHPP 4BR 1BA                  SCALE: NTS                  REF FILE: P555-501-2-DWG-CNV-16X40                  DATE: 07-20-08                  TABLE: 1/2</p>		
<p>For more information contact Mike Adams c. 713.565.7129</p>				