


CEILING HEIGHT [90']

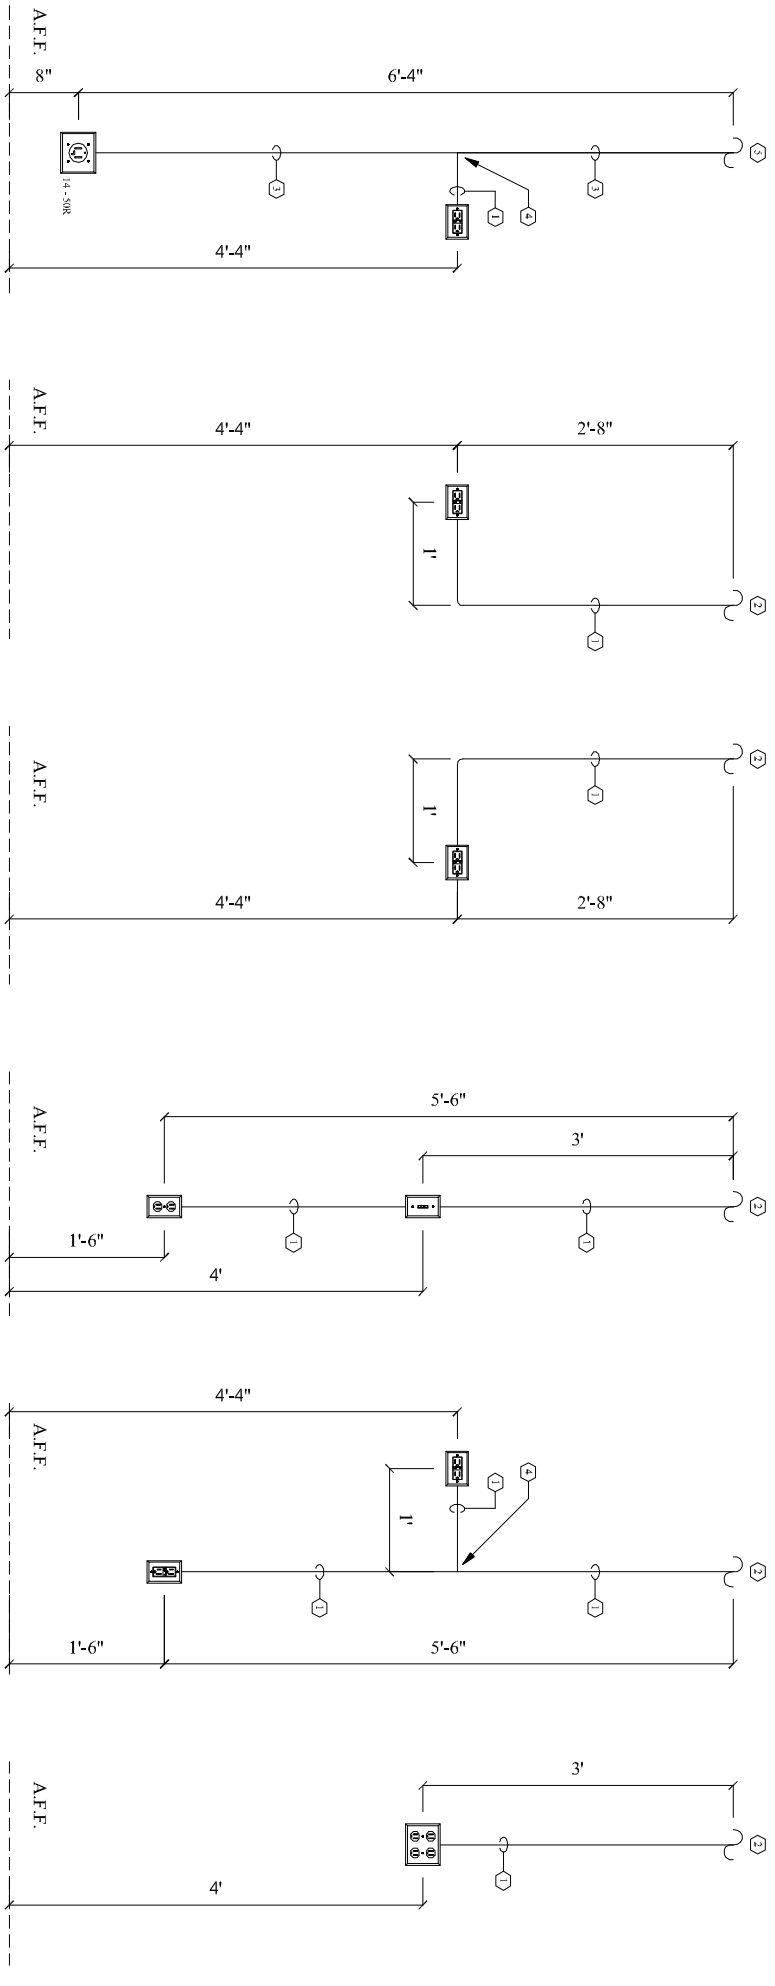

1 LEFT KITCHEN CORNER (QTY. 1)

2 LEFT KITCHEN CORNER (QTY. 1)

3 RIGHT KITCHEN CORNER (QTY. 1)

4 BEDROOM #1 (QTY. 1)  
 5 BEDROOM #2 (QTY. 1)  
 6 BEDROOM #3 (QTY. 1)  
 7 HALL (QTY. 1)

8 REFRIGERATOR & CT RECP. (QTY. 1)

9 BATHROOM R.M. (QTY. 1)

**ELECTRICAL NOTES:**

- 1 1/2" SCHEDULE 80 PVC
- 2 CONNECT TO JUNCTION BOX ABOVE WITH 1/2" FLEXIBLE CONDUIT.
- 3 3/4" SCHEDULE 80 PVC
- 4 INSTALL 7'-CONDULET FOR CONNECTION OF CONDUITS. VERIFY CONNECTING CONDUIT SIZES BEFORE INSTALLATION.
- 5 CONNECT TO JUNCTION BOX ABOVE WITH 3/4" FLEXIBLE CONDUIT.

REV	DESCRIPTION	DRAWN	VERIFIED	DATE
<b>Silver Coastal</b> Developers 6925 Burdett, Houston, Texas 77021 www.silvercoastal.com		<b>FEMA / TDHCA</b>		
Title 4 BEDROOM		ORDER N° DWG. N° <b>AHPP 4BR 1BA</b>	CLIENT DATE	SIGNATURE DATE
Subject SWITCH AND RECEPTACLE ELEVATION DETAILS		SCALE NTS	REF FILE 1955-501-200-2(N)-16-48	DATE 07-28-08

For more information contact Mike Adams, c. 713.565.7125