



VIEW -A-

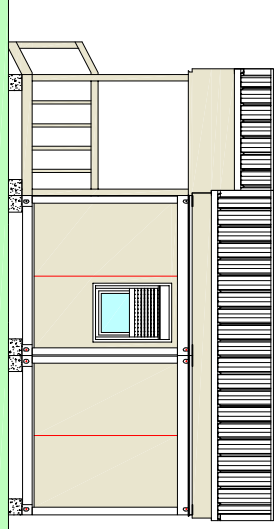

VIEW -B-

LEGEND

ITEM	DESCRIPTION
1	Kitchen Area
2	Washer Dryer (Stackable)
3	Water Heater
4	Mirror with Shelf
5	Wash Basin
6	Bath
7	Soap Dish
8	Paper Holder
9	Toilet
10	Toilet Brush
11	Queen Bed
12	Wardrobe
13	Drawer Chest
14	Night Table
15	Bank Bed
16	Sofa
17	Chair
18	Shelves
19	Table

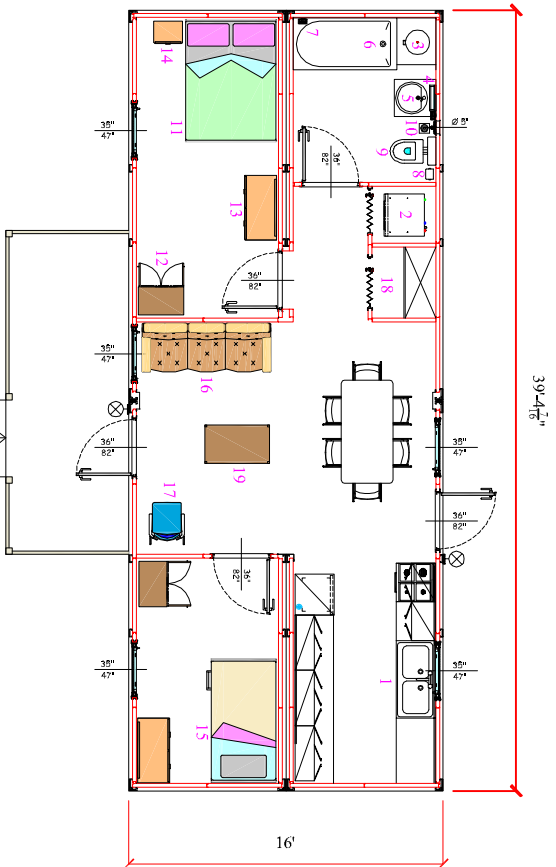

VIEW -B-

VIEW -A-

REV	DESCRIPTION	DRAWN	CHECKED	DATE

Silver Coastal Developers Client: FEMA / TDHCA ph. 713.748.0463 fax. 713.748.0472 6925 Burkett, Houston, Texas 77021 www.silvercoastal.com		SIGNATURE DATE 07-13-2008
Title: 2 BEDROOM ORDER NO:		T.N. J.R. 07-13-2008
Subject: PLAN & VIEWS DWG. N° AHPP 2BR IBA SCALE: 1/8" = 1'-0" REF FILE: P505401-1-00-CNF-16-540 pl & v-16-03-08		DATE TABLE 1/2

For more information contact Mike Adams c. 713.565.7125



7 6 5 4 3 2 1

7 6 5 4 3 2 1

A B C D E