


CEILING HEIGHT 9'0"

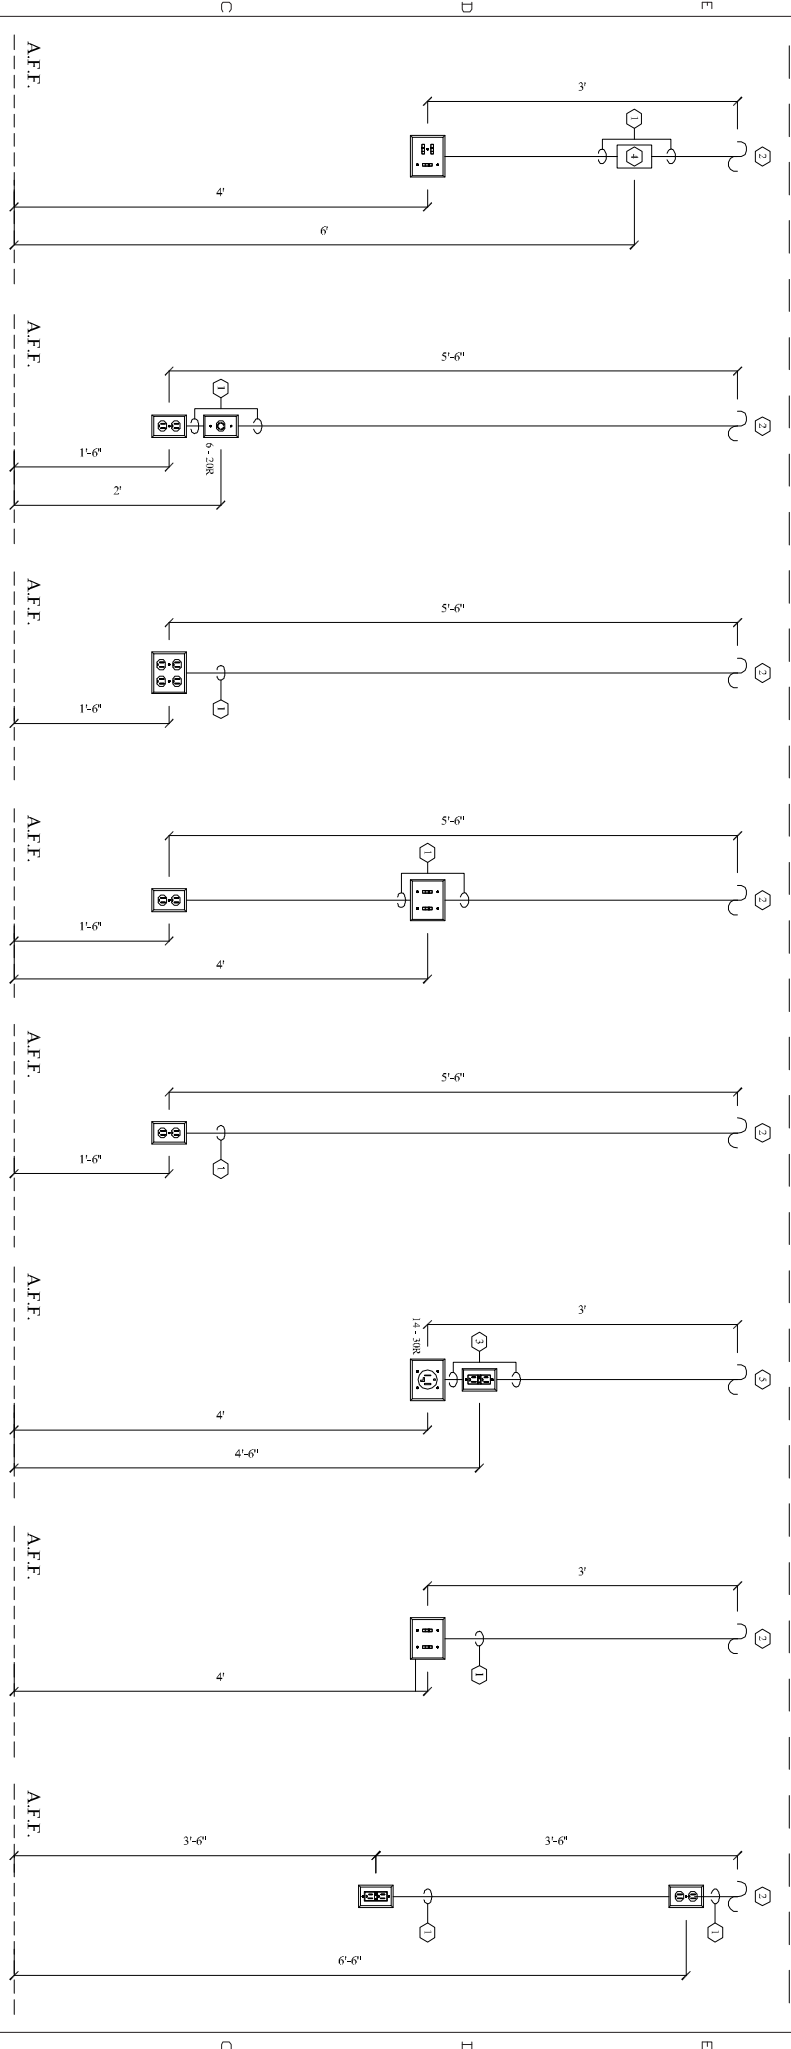

ELECTRICAL NOTES:

- ① 1/2" SCHEDULE 80 PVC
- ② CONNECT TO JUNCTION BOX ABOVE WITH 1/2" FLEXIBLE CONDUIT.
- ③ 3/4" SCHEDULE 80 PVC
- ④ TERMINATE CIRCUIT #10 IN 2 GANG SWITCH BOX FOR FUTURE BASE BOARD HEATER.
- ⑤ CONNECT TO JUNCTION BOX ABOVE WITH 3/4" FLEXIBLE CONDUIT.

Ⓚ KITCHEN / DINING RM. (QTY 1)
SCALE: 1/8"

Ⓚ A.C. UNIT DETAILS (QTY 4)
SCALE: 1/8"

Ⓚ LIVING RM. TV (QTY 2)
SCALE: 1/8"

Ⓚ LIVING RM. (QTY 1)
SCALE: 1/8"

Ⓚ BEDROOM #1 (QTY 2)
BEDROOM #2 (QTY 2)
BEDROOM #3 (QTY 2)
KITCHEN (QTY 1)
LIVING ROOM (QTY 1)
SCALE: 1/8"

Ⓚ LAUNDRY RM. (QTY 1)
SCALE: 1/8"

Ⓚ BEDROOM #1 (QTY 1)
SCALE: 1/8"

Ⓚ BATHROOM VANITY (QTY 1)
SCALE: 1/8"

REV	DESCRIPTION	DRAWN	VERIFIED	DATE
<p>Silver Coastal Developers 6925 Burdett, Houston, Texas 77021 www.silvercoastal.com</p>		<p>Client: FEMA / TDHCA</p>		
<p>Title: 3 BEDROOM Subject: SWITCH AND RECEPTACLE ELEVATION DETAILS</p>		<p>DWG. N°: AHPP 3BR 1BA SCALE: NTS</p>		
<p>For more information contact Mike Adams, e: 713.565.1725</p>		<p>REF. FILE: 1956-501-2-DWG-NV1-05-40 7/15/2018</p>		
<p>DATE: 07-15-08 T.N.: JR Checked: JR Approved: JR</p>		<p>DATE: 07-15-08 T.N.: JR Checked: JR Approved: JR</p>		
<p>TABLE: 1/2</p>		<p>TABLE: 1/2</p>		

7 6 5 4 3 2 1 E2