



VIEW -A-

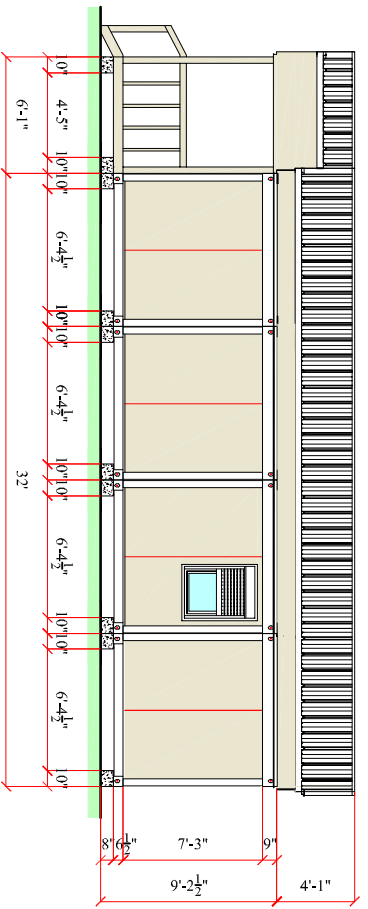

VIEW -B-

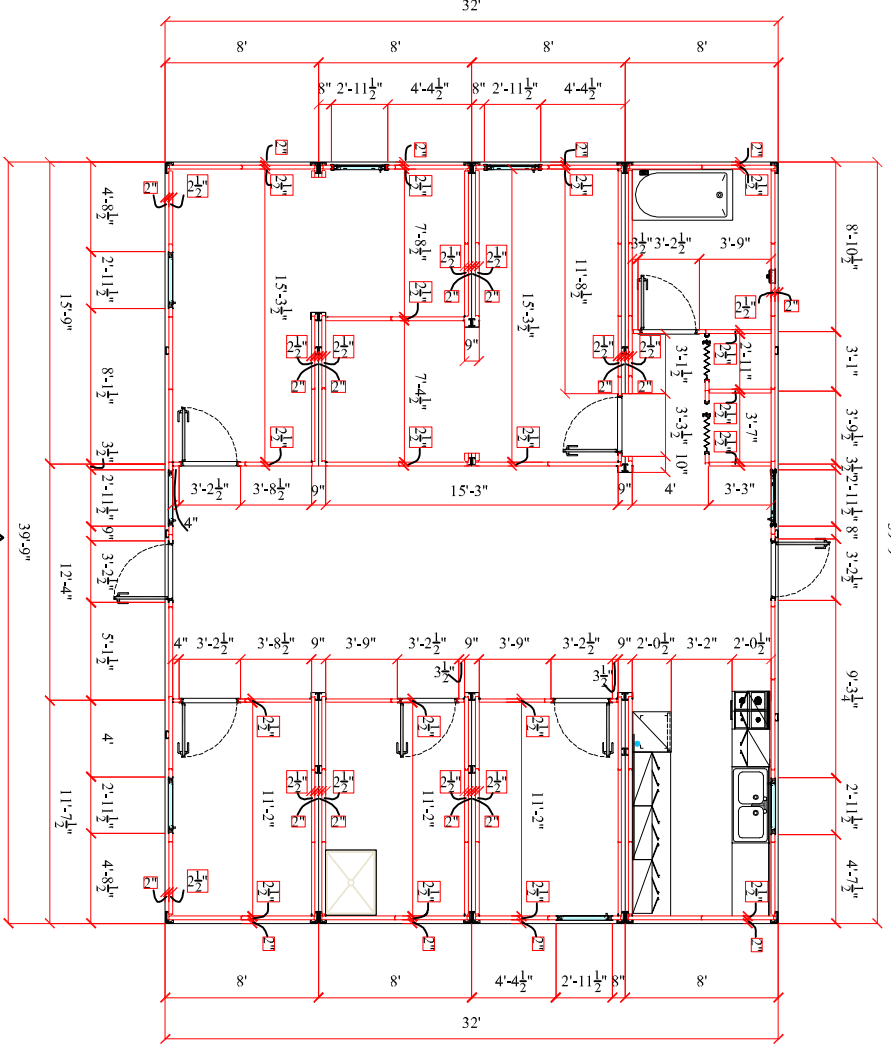


VIEW -A-

VIEW -B-

NOTES
 ALL INTERIOR WALLS ARE 2-1/2" THICK SHOWN WITH ENCLOSED BOX
 ALL EXTERIOR WALLS ARE 2" THICK SHOWN WITH ENCLOSED BOX
 ALL EXTERIOR DIMENSIONS ARE OFFSET TO CENTER.

| | | | | |
|---|-------------|---|---------|------|
| REV | DESCRIPTION | DRAWN | CHECKED | DATE |
| <p>Silver Coastal Developers 6925 Bldg. 11000 77061 www.silvercoastal.com</p> | | | | |
| <p>Client PTMA / TRMCA</p> | | <p>Project 4 BR ROOM</p> | | |
| <p>Title 4 BR ROOM</p> | | <p>Order No. 4BRP 4BR 2BA</p> | | |
| <p>Subject PLAN VIEWS & DIMENSIONS</p> | | <p>DWG. No. 4BRP 4BR 2BA</p> | | |
| <p>Scale 1/8" = 1'-0"</p> | | <p>Sheet No. 1/2</p> | | |
| <p>For more information contact Mike Adams c. 713.565.7125</p> | | <p>DATE 10/24/2014</p> | | |

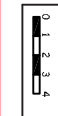

7

6

5

4

3

2

1

A3