



VIEW -A-

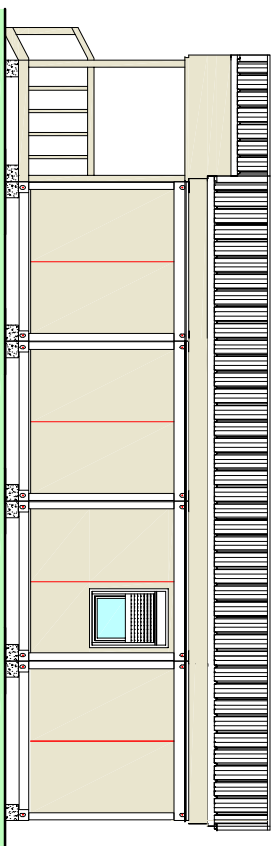

VIEW -B-

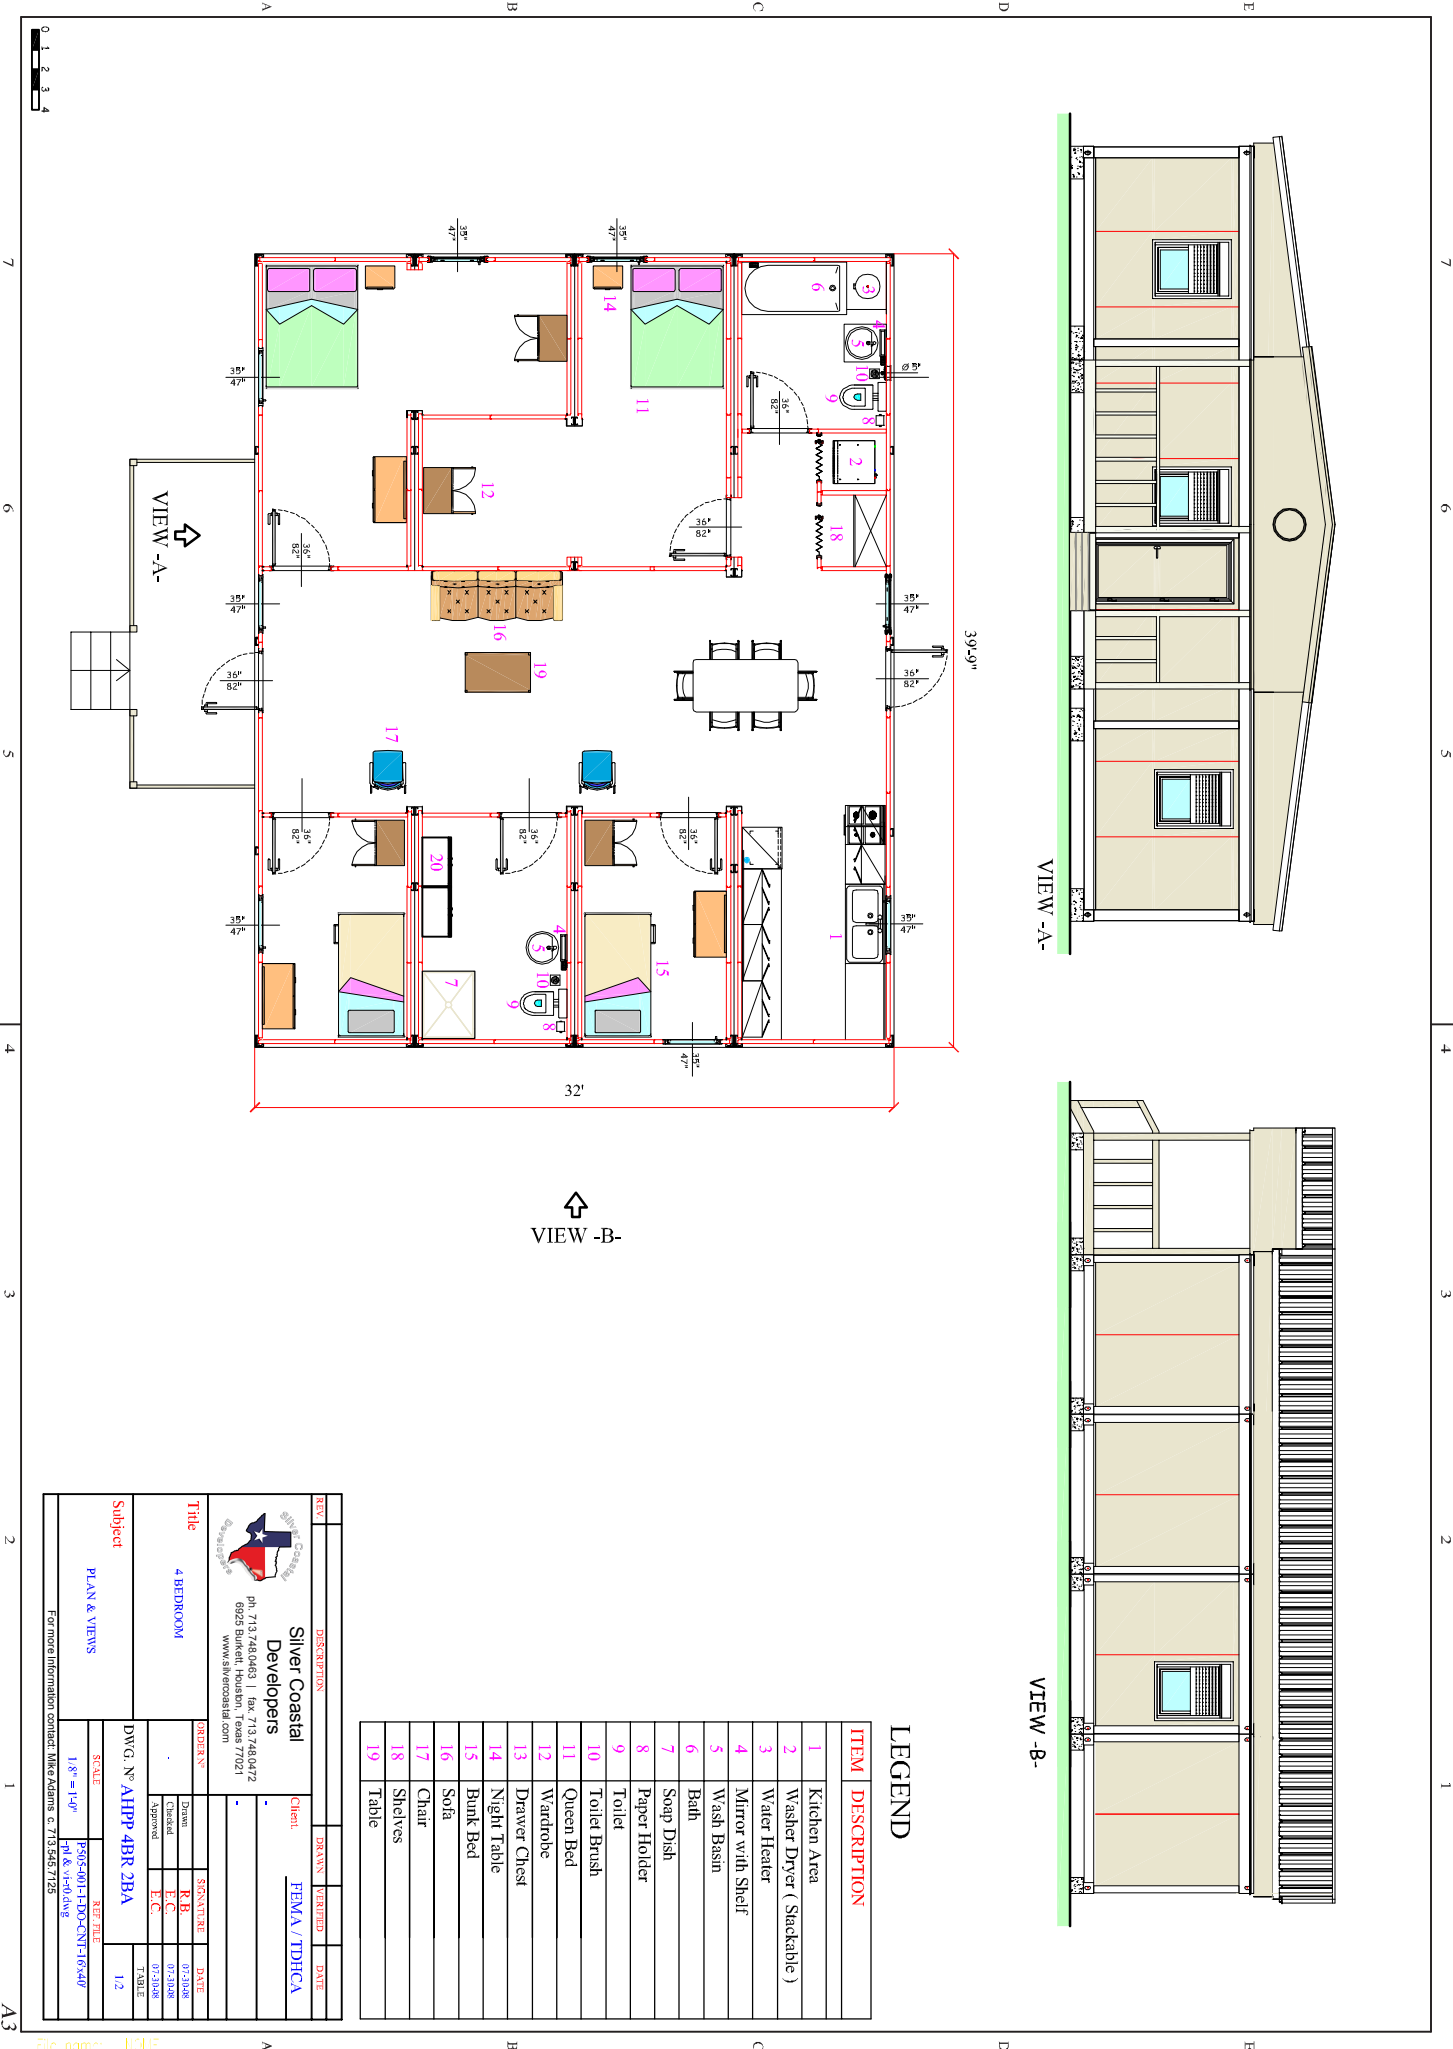

VIEW -B-

LEGEND

ITEM	DESCRIPTION
1	Kitchen Area
2	Washer Dryer (Stackable)
3	Water Heater
4	Mirror with Shelf
5	Wash Basin
6	Bath
7	Soap Dish
8	Paper Holder
9	Toilet
10	Toilet Brush
11	Queen Bed
12	Wardrobe
13	Drawer Chest
14	Night Table
15	Bank Bed
16	Sofa
17	Chair
18	Shelves
19	Table

REV	DESCRIPTION	DRAWN	VERIFIED	DATE
<p>Silver Coastal Developers ph. 713.748.0463 fax. 713.748.0472 6925 Burdett, Houston, Texas 77021 www.silvercoastal.com</p>				
Title	Client	DESIGNER	SENSEITRE	DATE
4 BEDROOM	EMMA / TDHCA	Diana	R.B.	02-28-08
		Checked	E.C.	02-28-08
		Approved	E.C.	02-28-08
Subject	DWG. N°	SCALE	REF. TITLE	DATE
PLAN & VIEWS	AHPP 4BR 2BA	1/8" = 1'-0"	P305-401-1-100-CNT-16X40	1-2
For more information contact Mike Adams c. 713.545.7125 ml & v@tdhca.com				