


LEGEND

ITEM	DESCRIPTION
1	Kitchen Area
2	Washer Dryer (Stackable)
3	Water Heater
4	Mirror with Shelf
5	Wash Basin
6	Bath
7	Soap Dish
8	Paper Holder
9	Toilet
10	Toilet Brush
11	Queen Bed
12	Wardrobe
13	Drawer Chest
14	Night Table
15	Bank Bed
16	Sofa
17	Chair
18	Shelves
19	Table

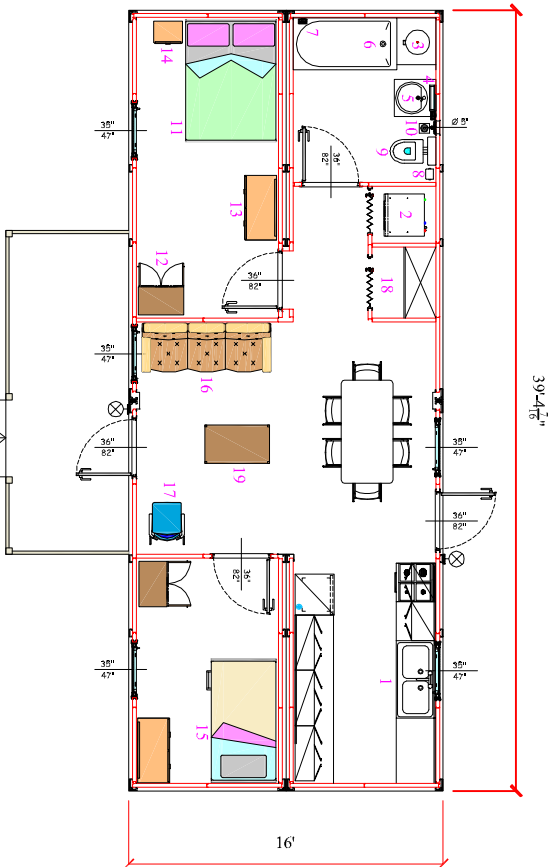


VIEW -A-

VIEW -B-

REV	DESCRIPTION	DRAWN	CHECKED	DATE

Silver Coastal Developers ph. 713.748.0463 fax. 713.748.0472 6925 Burkett, Houston, Texas 77021 www.silvercoastal.com		FEMA / TDHCA Client	
Title 2 BEDROOM		ORDER NO. Drawn: T.N. Checked: J.R. Approved: J.K.	
Subject PLAN & VIEWS		DATE 07-13-2008 07-13-2008 07-13-2008	
DWG. NO. AHPP 2BR IBA		SCALE 1/8" = 1'-0"	
For more information contact Mike Adams c. 713.565.7125		REF. FILE B505401-1-00-CNF-16-540 pl & v-1-0-0-0-0	

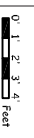

7 6 5 4 3 2 1

7 6 5 4 3 2 1

A B C D E